



Thursday, December 4, 2025

Prospective Respondents

IFB 25.26-02: TENNESSEE AVE. SIDEWALK PROJECT TRANSPORTATION ALTERNATIVE LAP Project

Addendum #2

This addendum is considered to be part of IFB Number 25.26-02. All other terms of the IFB remain unchanged and in effect. This addendum is intended to provide additional information and/or to change requirement in the above referenced IFB.

Specifications, Plans, and Contract Documents shall be amended in the following particulars:

I. Specifications (Not Applicable)

- A. **Remove** BASE BID SHEDULE from BID – ATTACHMENT A and **REPLACE** with the attached Revised BID SCHEDULE (**Attachment 1**).

II. PLAN Sheets

- A. **ADD** Sheets C4A, C5A, C6A are provided to clarify sidewalk depth. (**Attachment 2 &3**).

III. CLARIFICATIONS

Q1: “The plans do not specify if the trench drains are FDOT. Can we use a different grating than the cast iron per the FDOT index?”

A1: Different gratings may be provided as long as they meet H20 rating.

Q2: “There are no structural drawings attached to reflect the cantilever wall in the bid set of plans. Can you provide these?”

A2: Structural drawings are shown on Sheet S-1 (**Attachment 3**).

Q3: “The 4” sidewalk shows 2050 SY on the bid tab and the takeoff SY for this item is 2222 SY.”

A3: The bid tab quantity is changed in the revised bid tab schedule (**Attachment 1**).

Q4: “The 6” sidewalk shows 165 SY on the bid tab and the takeoff SY for this item is 284 SY.”

A4: The bid tab quantity is changed in the revised bid tab schedule (**Attachment 1**).

Sincerely,

Cory Bracy
Procurement Manager

Acknowledgement: _____
Authorized Signature

Company Name: _____

**SECTION 00030
BID**

This proposal of _____
(hereinafter called "Bidder"), organized and existing under the laws of the State of _____
doing business as _____ ("a corporation," "a
partnership," or "an individual") is hereby submitted to the City of Lynn Haven (hereinafter called
"OWNER").

In compliance with the OWNER's Advertisement for Bids (Section 00010), the Bidder hereby
proposes to perform all Work for the construction of the **City of Lynn Haven – Tennessee Avenue
Sidewalk** in strict accordance with the Contract Documents, within the time set forth therein, and at
the prices stated below.

By submission of this Bid, each Bidder certifies, and in the case of a joint Bid each party thereto
certifies as to its own organization, that this Bid has been arrived at independently, without
consultation, communication, or agreement as to any matter relating to this Bid with any other
Bidder or with any competitor.

Bidder hereby agrees to commence Work under this Contract on or before a date to be specified in
the Notice to Proceed and to substantially complete the project within **60** consecutive calendar days
and to fully complete the project **15** days thereafter. Liquidated damages for failure to fully
complete the project within the specified time will be set at **\$250.00** per day.

Bidder agrees to pay liquidated damages, as described herein.

Bidder acknowledges receipt of the following ADDENDUM(s):

Addendum No. _____, _____, 2025.

BID SCHEDULE

Item Number	Item Description	Quantity	Unit	Unit Price	Total
GENERAL COSTS					
0101-1	Mobilization/ Bonds & Insurance	1	LS		
0908104-1	Temporary Erosion Control	1	LS		
0102-1	Maintenance of Traffic	1	LS		
MISC	As Built Drawings	1	LS		
MISC	Testing and Certification	1	LS		
MISC	Allowance for Unanticipated Items	1	LS		
				SUBTOTAL	
DEMO					
0110 1 1	Selective Clearing & Grubbing	1.90	ACRE		
MISC	Remove 12" CMP	81	LF		
MISC	Remove 12" RCP	25	LF		
MISC	Remove Concrete Drives	917	SY		
MISC	Remove Fence	11	LF		
MISC	Remove Sidewalk	14	SY		
MISC	Remove Gravel Drive	84	SY		
MISC	Remove Asphalt	55	SY		
				SUBTOTAL	
TOTAL ESTIMATED DEMOLITION & GENERAL COSTS =					
PIPE & STRUCTURES					
0425 1521	Type C inlets	3	EA		
0425 1471	Type 7 Manhole	1	EA		
948-1	12" ADS	182	LF		
0425 1910	Closed Flume Inlet	2	EA		
0400 2 11	2' Gravity Wall	15	LF		
5152111	Handrail	71	LF		
436 001	Trench Drains	430	LF		
MISC	Cantilevered Sidewalk Culvert Crossing	1	LS		
				SUBTOTAL	
SIDEWALK, CURB, DRIVEWAYS					
522 002	ADA Warning Mats	22	EA		
0522 1	Grade and install 5' wide sidewalk 4" thick per plans & specs including stabilized subgrade	2099	SY		
0522 2	Grade and install 5' wide sidewalk 6" thick per plans & specs including stabilized subgrade	106	SY		
0520 1 10	Modified Type F Curb	474	LF		
0520 1 24	Valley Curb	90	LF		
MISC	Curb Ramps	2	EA		
MISC	Curb Returns	6	EA		
MISC	New Asphalt Turnout	105	SY		
MISC	Replace Concrete Drives	1107	SY		
				SUBTOTAL	

SOD, GRADING, STRIPING & SIGNAGE					
MISC	Sod	6,400	SY		
MISC	Grading for swales	1	LS		
MISC	Relocate Mailboxes	10	EA		
0710 11125	Stop Bars (24")	15	EA		
700-102	Stop Signs	9	EA		
0711- 11125	Crosswalk Striping (12")	13	EA		
0654-2-22	Install Solar Push Button LED Crosswalk Sign	4	EA		
0711-001	Special emphasis markings per FDOT Index	2	EA		
0700-1-11	Crosswalk Signs (Shared pole @ Stop Sign)	12	EA		
0700-1-11	Crosswalk Ahead Sign & Pole	2	EA		
0102-60	Warning Signage	4	EA		
				SUBTOTAL	
TOTAL ESTIMATED CONSTRUCTION COST =					
TOTAL COST =					

Quantities shown are for reference only. Contractor is responsible for bidding based on the required efforts and materials to complete all proposed works as shown in the construction plans.

By submitting this Bid, the Bidder understands that all items specified in these Contract Documents must be included in the Total Base Bid above.

Respectfully Submitted:

Signature

Company Name

Title

Address

Date

Phone Number

SEAL: (If Bid by Corporation)
END OF SECTION

ADDENDUM 2 - ATTACHMENT 1


TENNESSEE AVE SIDEWALK
CITY OF LYNN HAVEN
LYNN HAVEN
BAY COUNTY, FLORIDA

SEAL

RICHARD JAMES BRUNNER, P.E. 96364
EB 0009794

BID SET
NOT FOR CONSTRUCTION

SCALE

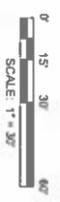

REVISIONS

NO.	DESCRIPTION	DATE


DATE: DECEMBER 2025
CHECKED BY: RJP
APPROVED BY: RJP
DRAWN BY: RJP

ATTACHMENT 2


PROJECT NO: 50183627

C4A

SHEET NO.

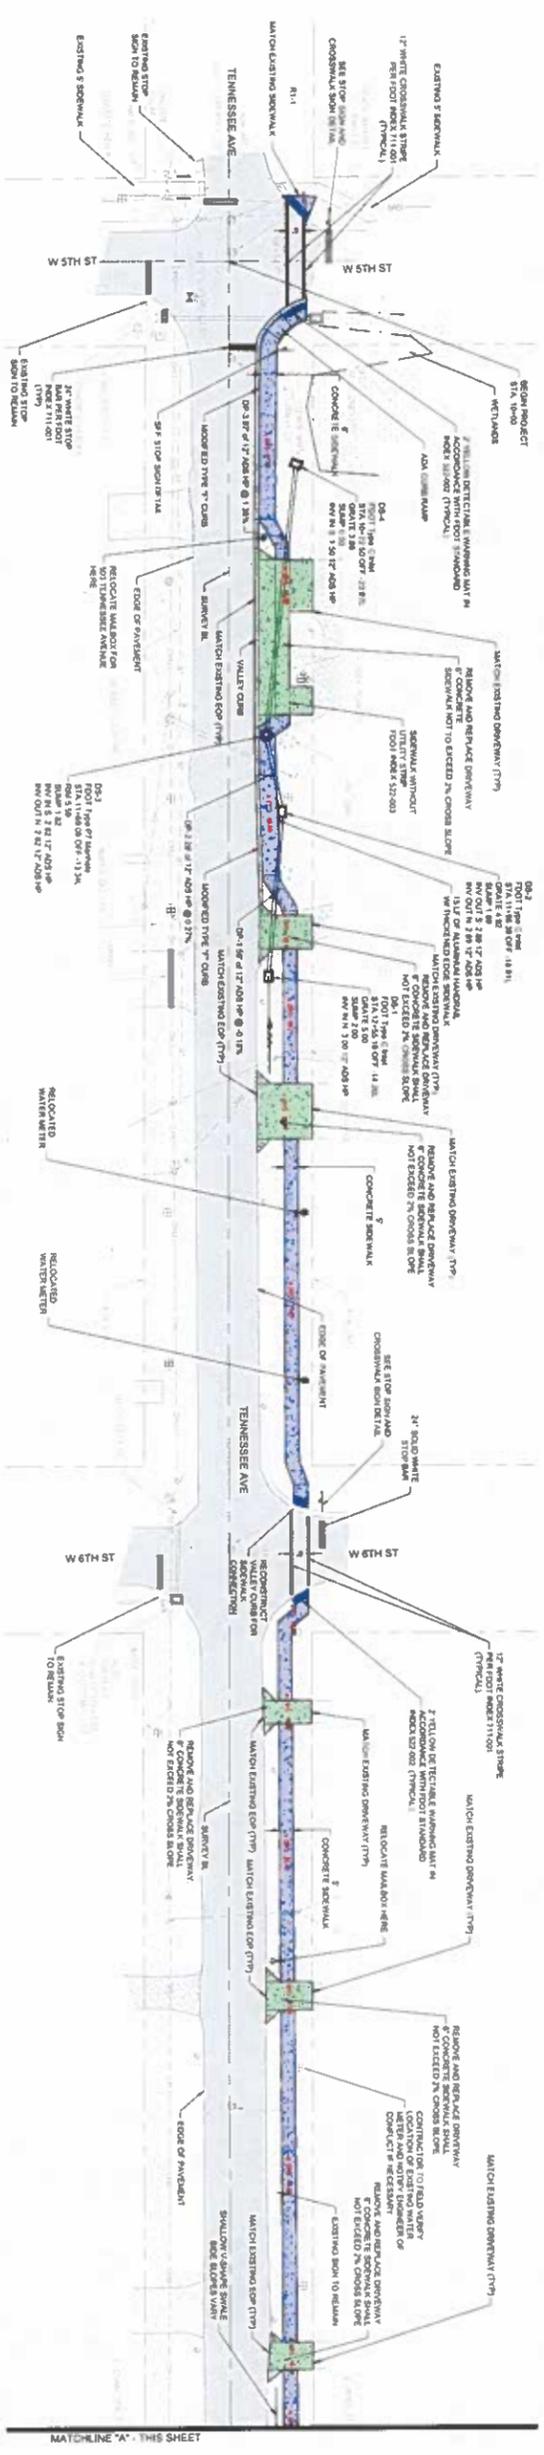


PLAN VIEW - STA. 10+00 TO STA. 17+75
SCALE: 1" = 30'

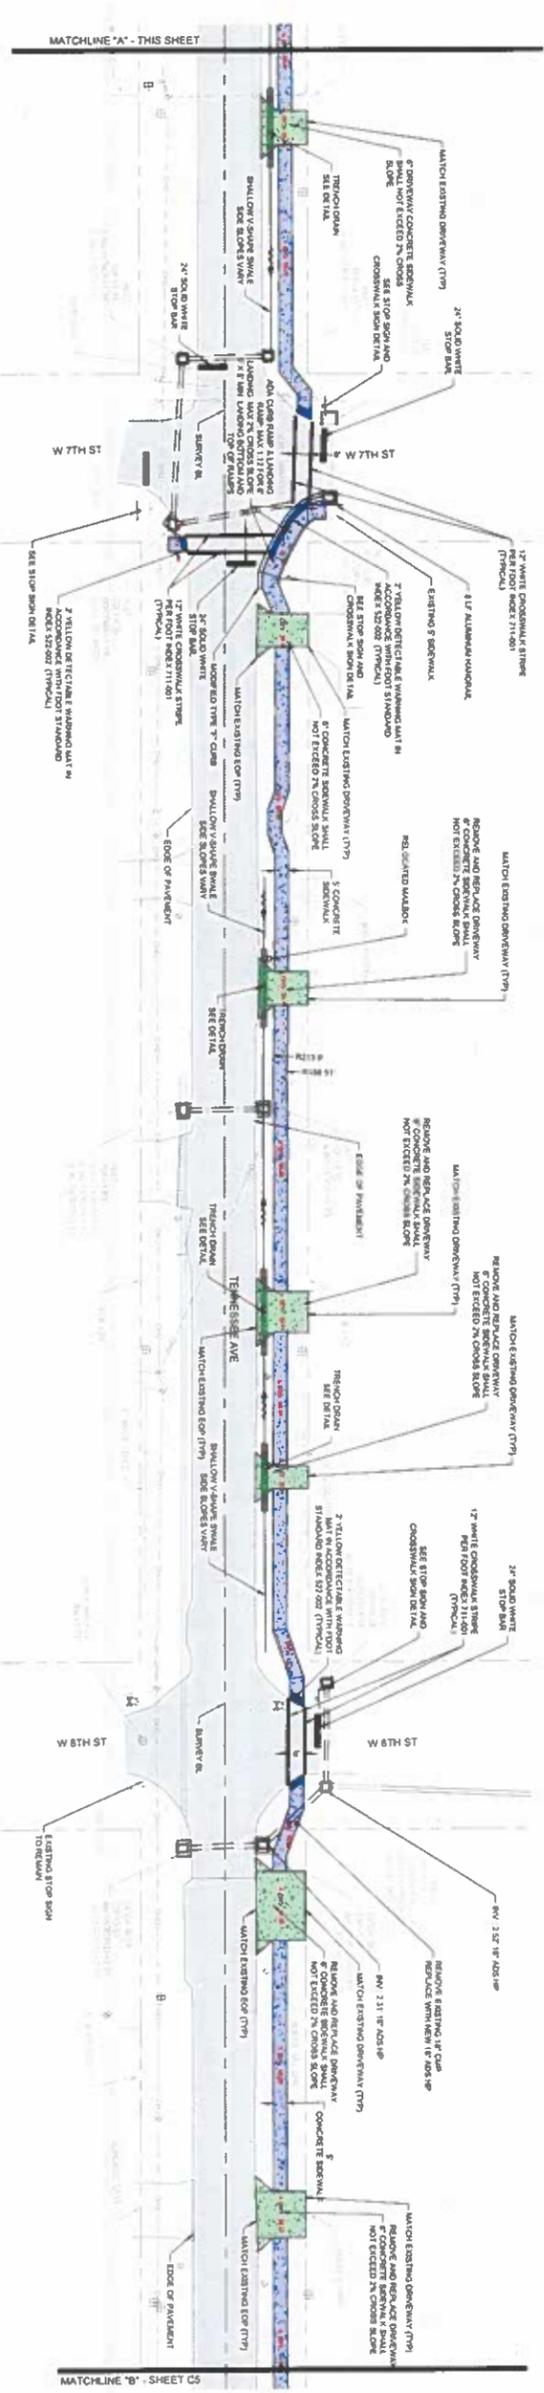

PLAN VIEW - STA. 17+75 TO STA. 26+00
SCALE: 1" = 30'

- NOTES:**
- EXISTING UTILITIES SHOWN ON THE PLANS MAY NOT BE ACCURATE AND ALL UTILITIES MAY NOT BE SHOWN.
 - ALL EXISTING UTILITY LOCATIONS - HORIZONTAL AND VERTICAL - ARE SHOWN AS APPROXIMATE. IT IS THE CONTRACTOR'S RESPONSIBILITY TO FIELD VERIFY THE LOCATION, BOTH HORIZONTAL AND VERTICAL. - OF ALL EXISTING UTILITIES PRIOR TO EXCAVATION.
 - FLORIDA POWER & LIGHT (FPL) FOR APPROPRIATE UTILITY OWNERS SHALL TEMPORARILY SECURE ALL UTILITY POLES IN CLOSE PROXIMITY TO THE PROPOSED SIDEWALK OR ANY STRUCTURES DURING CONSTRUCTION ACTIVITIES.
 - THE CITY OF LYNN HAVEN SHALL BE RESPONSIBLE FOR ANY RELOCATION OF CITY UTILITIES REQUIRED TO SUPPORT THIS PROJECT. COORDINATION SHALL BE MADE WITH THE CITY OF LYNN HAVEN FOR SERVICE INTERRUPTIONS, ETC.
 - THE CONTRACTOR SHALL REPLACE MAJORBOXES THAT CANNOT BE WORKED AROUND OR ARE DAMAGED WITH EQUAL OR GREATER MAJORBOX AS APPROVED BY THE CITY.

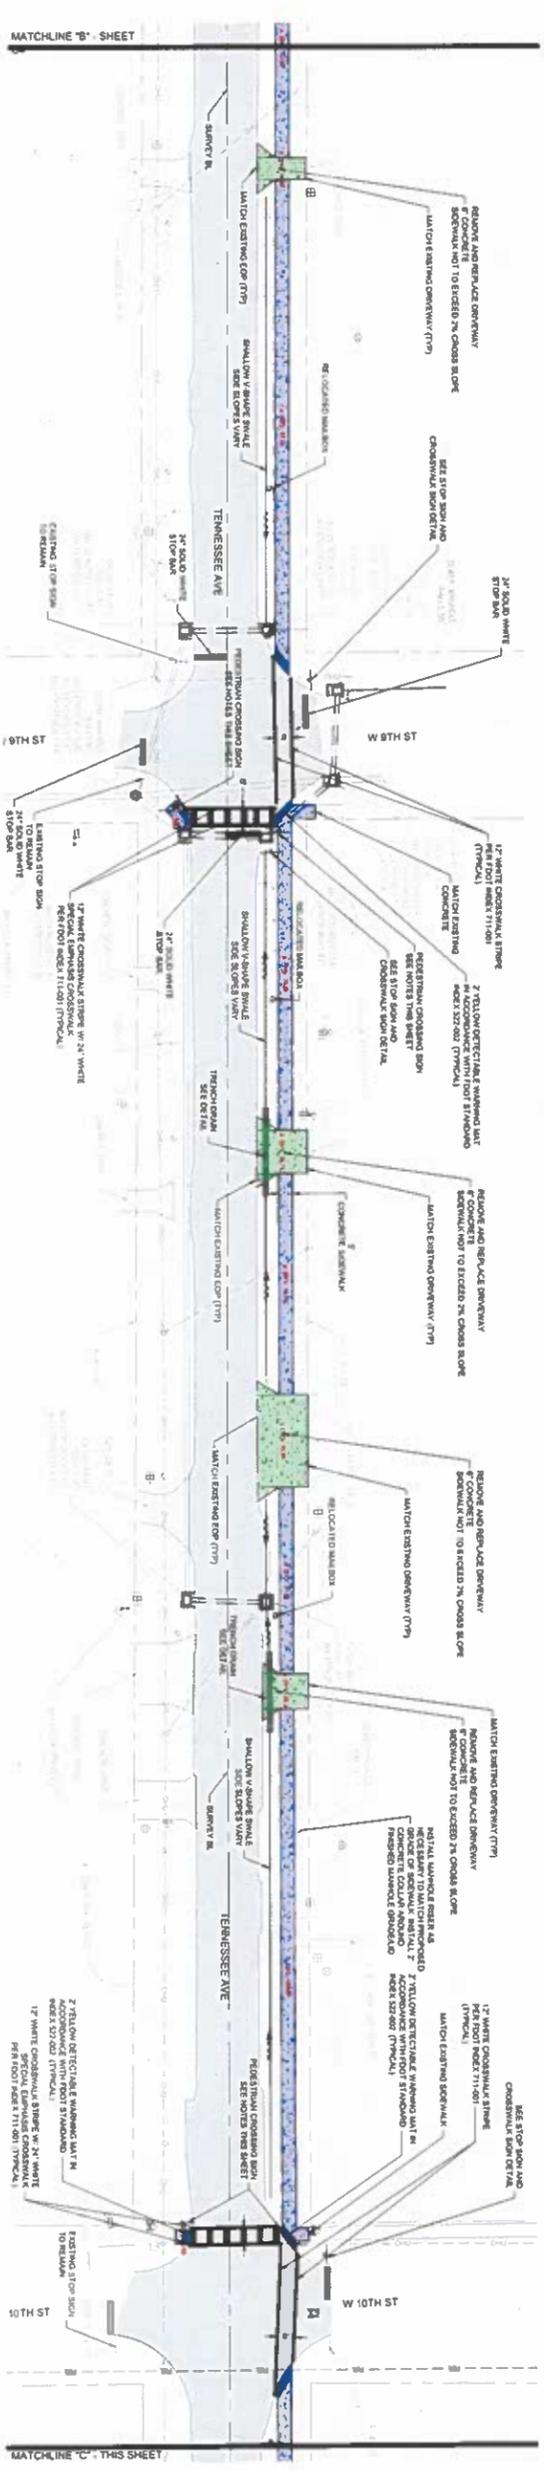

PLAN VIEW - STA. 26+00 TO STA. 34+50
 SCALE 1" = 30'

NOTES:


- EXISTING UTILITIES SHOWN ON THE PLANS MAY NOT BE ACCURATE AND ALL UTILITIES MAY NOT BE SHOWN.
- ALL EXISTING UTILITY LOCATIONS - HORIZONTAL AND VERTICAL - ARE SHOWN AS APPROXIMATE. IT IS THE CONTRACTOR'S RESPONSIBILITY TO FIELD VERIFY THE LOCATION, BOTH HORIZONTAL AND VERTICAL, OF ALL EXISTING UTILITIES PRIOR TO EXCAVATION.
- FLORIDA POWER & LIGHT (FPL) OR APPROPRIATE UTILITY OWNERS SHALL TEMPORARILY SECURE ALL UTILITY POLES IN CLOSE PROXIMITY TO THE PROPOSED SIDEWALK OR ANY STRUCTURES DURING CONSTRUCTION ACTIVITIES.
- THE CITY OF LYNN HAVEN SHALL BE RESPONSIBLE FOR ANY RELOCATION OF CITY UTILITIES REQUIRED TO SUPPORT THIS PROJECT. COORDINATION SHALL BE MADE WITH THE CITY OF LYNN HAVEN FOR SERVICE INTERRUPTIONS, ETC.
- THE CONTRACTOR SHALL REPLACE MANHOLES THAT CANNOT BE WORKED AROUND OR ARE DAMAGED WITH EQUAL OR GREATER MANHOLE AS APPROVED BY THE CITY.

PEDESTRIAN CROSSING SIGN NOTES:

- PEDESTRIAN CROSSING SIGN SHALL BE EQUIPPED WITH PUSH-BUTTON LED RECTANGULAR RAPID FLASHING BEACON IN ACCORDANCE WITH MUTCD SECTIONS 2A.07 AND 2A.08 (TRAFFIC SAFETY CORP. 1569-RF18) LED RECTANGULAR RAPID FLASHING BEACON OR APPROVED EQUAL.

LEGEND

- CONCRETE DRIVE
- 4" THICK CONCRETE SIDEWALK
- 6" THICK CONCRETE SIDEWALK
- STRUCTURAL SIDEWALK CULVERT CROSSING

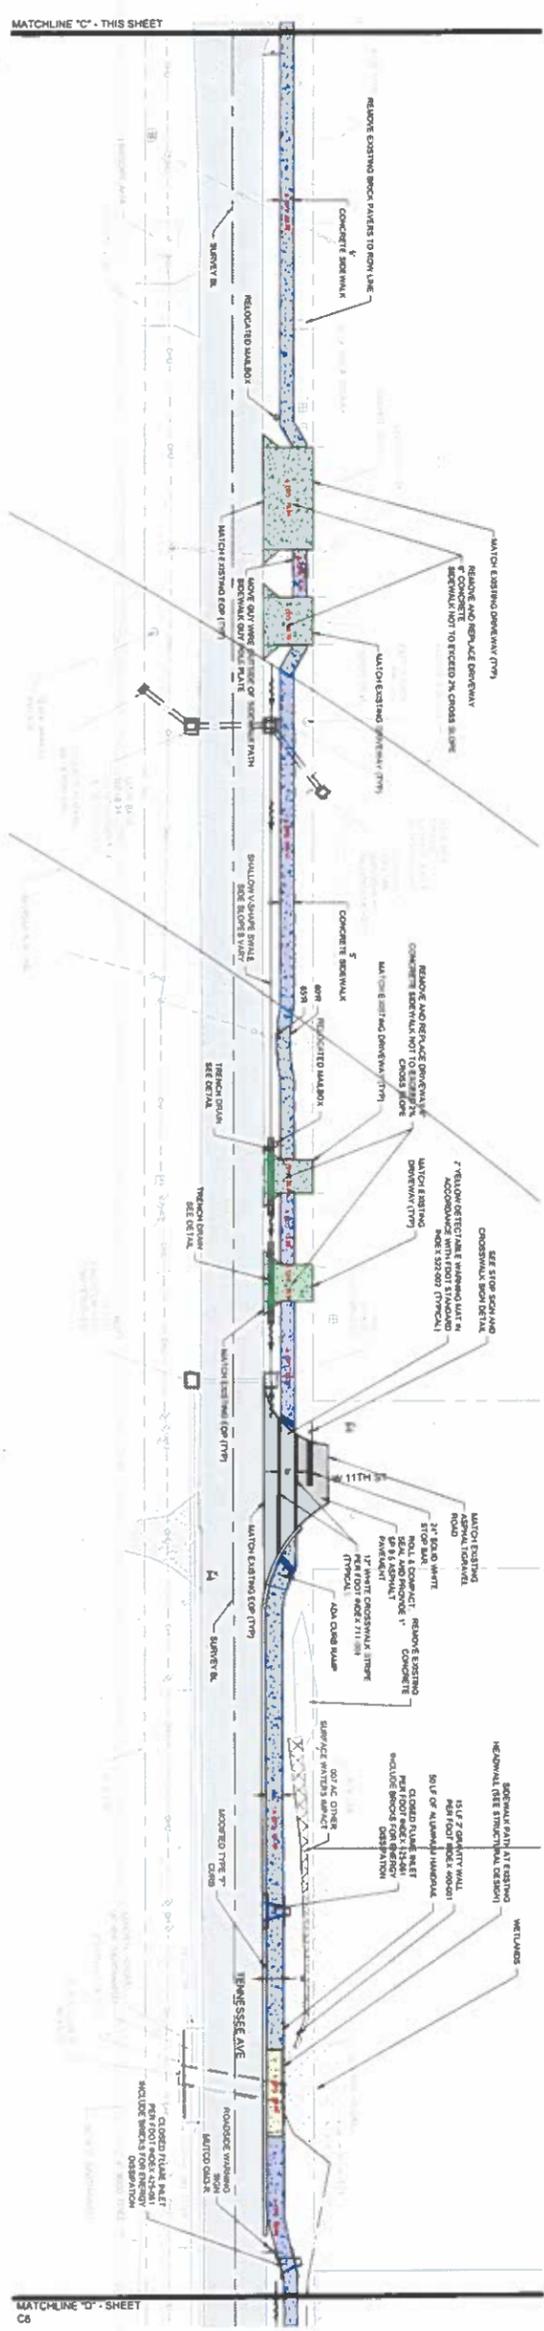

PLAN VIEW - STA. 34+50 TO STA. 42+50
 SCALE 1" = 30'



BID SET
 NOT FOR CONSTRUCTION

RICHARD JAMES DWYNTNER, P.E. 96684
 E.D. 03/21/24

NO	DESCRIPTION	DATE

REVISIONS

DRAWN BY: RJP
 APPROVED BY: RJP
 CHECKED BY: RJP
 DATE: DECEMBER 2025

ATTACHMENT 2

PROJECT NO: 5E163627

C5A

SHEET NO.



203 Aberdeen Parkway
 Panama City, FL 32405
 850.522.0944

TENNESSEE AVE SIDEWALK
 CITY OF LYNN HAVEN
 LYNN HAVEN
 BAY COUNTY, FLORIDA

GENERAL

1. THE CONTRACTOR SHALL BE RESPONSIBLE FOR ALL THE OPERATIONS FROM THE START TO THE END OF THE PROJECT.
2. THE CONTRACTOR SHALL BE RESPONSIBLE FOR THE DESIGN OF THE STRUCTURE AND SHALL BE RESPONSIBLE FOR THE DESIGN OF THE FOUNDATION AND THE DESIGN OF THE RETAINING WALLS.
NO.	DESCRIPTION	QUANTITY	UNIT	WEIGHT
1	NO. 4	10	FT	100
2	NO. 6	5	FT	150
3	NO. 8	3	FT	240
4	NO. 10	2	FT	400
5	NO. 12	1	FT	600
6	NO. 14	1	FT	840
7	NO. 16	1	FT	1120
8	NO. 18	1	FT	1512
9	NO. 20	1	FT	1960
10	NO. 22	1	FT	2464
11	NO. 24	1	FT	3024
12	NO. 26	1	FT	3696
13	NO. 28	1	FT	4480
14	NO. 30	1	FT	5376
15	NO. 32	1	FT	6384
16	NO. 34	1	FT	7504
17	NO. 36	1	FT	8736
18	NO. 38	1	FT	10080
19	NO. 40	1	FT	11540
20	NO. 42	1	FT	13116
21	NO. 44	1	FT	14808
22	NO. 46	1	FT	16616
23	NO. 48	1	FT	18540
24	NO. 50	1	FT	20580
25	NO. 52	1	FT	22736
26	NO. 54	1	FT	25008
27	NO. 56	1	FT	27396
28	NO. 58	1	FT	30000
29	NO. 60	1	FT	32720
30	NO. 62	1	FT	35556
31	NO. 64	1	FT	38512
32	NO. 66	1	FT	41592
33	NO. 68	1	FT	44796
34	NO. 70	1	FT	48120
35	NO. 72	1	FT	51568
36	NO. 74	1	FT	55140
37	NO. 76	1	FT	58840
38	NO. 78	1	FT	62664
39	NO. 80	1	FT	66712
40	NO. 82	1	FT	70984
41	NO. 84	1	FT	75480
42	NO. 86	1	FT	80200
43	NO. 88	1	FT	85144
44	NO. 90	1	FT	90312
45	NO. 92	1	FT	95704
46	NO. 94	1	FT	101320
47	NO. 96	1	FT	107160
48	NO. 98	1	FT	113224
49	NO. 100	1	FT	119512
50	NO. 102	1	FT	126024
51	NO. 104	1	FT	132760
52	NO. 106	1	FT	139720
53	NO. 108	1	FT	146904
54	NO. 110	1	FT	154312
55	NO. 112	1	FT	161944
56	NO. 114	1	FT	169800
57	NO. 116	1	FT	177880
58	NO. 118	1	FT	186184
59	NO. 120	1	FT	194712
60	NO. 122	1	FT	203464
61	NO. 124	1	FT	212440
62	NO. 126	1	FT	221640
63	NO. 128	1	FT	231064
64	NO. 130	1	FT	240712
65	NO. 132	1	FT	250584
66	NO. 134	1	FT	260680
67	NO. 136	1	FT	270992
68	NO. 138	1	FT	281520
69	NO. 140	1	FT	292264
70	NO. 142	1	FT	303224
71	NO. 144	1	FT	314400
72	NO. 146	1	FT	325792
73	NO. 148	1	FT	337400
74	NO. 150	1	FT	349224
75	NO. 152	1	FT	361264
76	NO. 154	1	FT	373520
77	NO. 156	1	FT	385992
78	NO. 158	1	FT	398680
79	NO. 160	1	FT	411584
80	NO. 162	1	FT	424704
81	NO. 164	1	FT	438040
82	NO. 166	1	FT	451592
83	NO. 168	1	FT	465360
84	NO. 170	1	FT	479344
85	NO. 172	1	FT	493544
86	NO. 174	1	FT	507960
87	NO. 176	1	FT	522592
88	NO. 178	1	FT	537440
89	NO. 180	1	FT	552504
90	NO. 182	1	FT	567784
91	NO. 184	1	FT	583280
92	NO. 186	1	FT	598992
93	NO. 188	1	FT	614920
94	NO. 190	1	FT	631064
95	NO. 192	1	FT	647424
96	NO. 194	1	FT	663992
97	NO. 196	1	FT	680776
98	NO. 198	1	FT	697776
99	NO. 200	1	FT	715000
100	NO. 202	1	FT	732448
101	NO. 204	1	FT	750112
102	NO. 206	1	FT	767992
103	NO. 208	1	FT	786088
104	NO. 210	1	FT	804400
105	NO. 212	1	FT	822928
106	NO. 214	1	FT	841672
107	NO. 216	1	FT	860632
108	NO. 218	1	FT	879808
109	NO. 220	1	FT	899200
110	NO. 222	1	FT	918808
111	NO. 224	1	FT	938632
112	NO. 226	1	FT	958672
113	NO. 228	1	FT	978928
114	NO. 230	1	FT	999300
115	NO. 232	1	FT	1019888
116	NO. 234	1	FT	1040692
117	NO. 236	1	FT	1061712
118	NO. 238	1	FT	1082948
119	NO. 240	1	FT	1104400
120	NO. 242	1	FT	1126068
121	NO. 244	1	FT	1147952
122	NO. 246	1	FT	1170052
123	NO. 248	1	FT	1192368
124	NO. 250	1	FT	1214896
125	NO. 252	1	FT	1237632
126	NO. 254	1	FT	1260576
127	NO. 256	1	FT	1283728
128	NO. 258	1	FT	1307088
129	NO. 260	1	FT	1330656
130	NO. 262	1	FT	1354432
131	NO. 264	1	FT	1378416
132	NO. 266	1	FT	1402608
133	NO. 268	1	FT	1427008
134	NO. 270	1	FT	1451616
135	NO. 272	1	FT	1476432
136	NO. 274	1	FT	1501456
137	NO. 276	1	FT	1526688
138	NO. 278	1	FT	1552128
139	NO. 280	1	FT	1577776
140	NO. 282	1	FT	1603632
141	NO. 284	1	FT	1629696
142	NO. 286	1	FT	1655968
143	NO. 288	1	FT	1682448
144	NO. 290	1	FT	1709136
145	NO. 292	1	FT	1736032
146	NO. 294	1	FT	1763136
147	NO. 296	1	FT	1790448
148	NO. 298	1	FT	1817968
149	NO. 300	1	FT	1845696
150	NO. 302	1	FT	1873632
151	NO. 304	1	FT	1901776
152	NO. 306	1	FT	1930128
153	NO. 308	1	FT	1958688
154	NO. 310	1	FT	1987456
155	NO. 312	1	FT	2016432
156	NO. 314	1	FT	2045616
157	NO. 316	1	FT	2075008
158	NO. 318	1	FT	2104608
159	NO. 320	1	FT	2134416
160	NO. 322	1	FT	2164432
161	NO. 324	1	FT	2194656
162	NO. 326	1	FT	2225088
163	NO. 328	1	FT	2255728
164	NO. 330	1	FT	2286576
165	NO. 332	1	FT	2317632
166	NO. 334	1	FT	2348896
167	NO. 336	1	FT	2380368
168	NO. 338	1	FT	2412048
169	NO. 340	1	FT	2443936
170	NO. 342	1	FT	2476032
171	NO. 344	1	FT	2508336
172	NO. 346	1	FT	2540848
173	NO. 348	1	FT	2573568
174	NO. 350	1	FT	2606496
175	NO. 352	1	FT	2639632
176	NO. 354	1	FT	2672976
177	NO. 356	1	FT	2706528
178	NO. 358	1	FT	2740288
179	NO. 360	1	FT	2774256
180	NO. 362	1	FT	2808432
181	NO. 364	1	FT	2842816
182	NO. 366	1	FT	2877408
183	NO. 368	1	FT	2912208
184	NO. 370	1	FT	2947216
185	NO. 372	1	FT	2982432
186	NO. 374	1	FT	3017856
187	NO. 376	1	FT	3053488
188	NO. 378	1	FT	3089328
189	NO. 380	1	FT	3125376
190	NO. 382	1	FT	3161632
191	NO. 384	1	FT	3198096
192	NO. 386	1	FT	3234768
193	NO. 388	1	FT	3271648
194	NO. 390			