




## C. MAP SHOWING PROPOSED IMPROVEMENTS



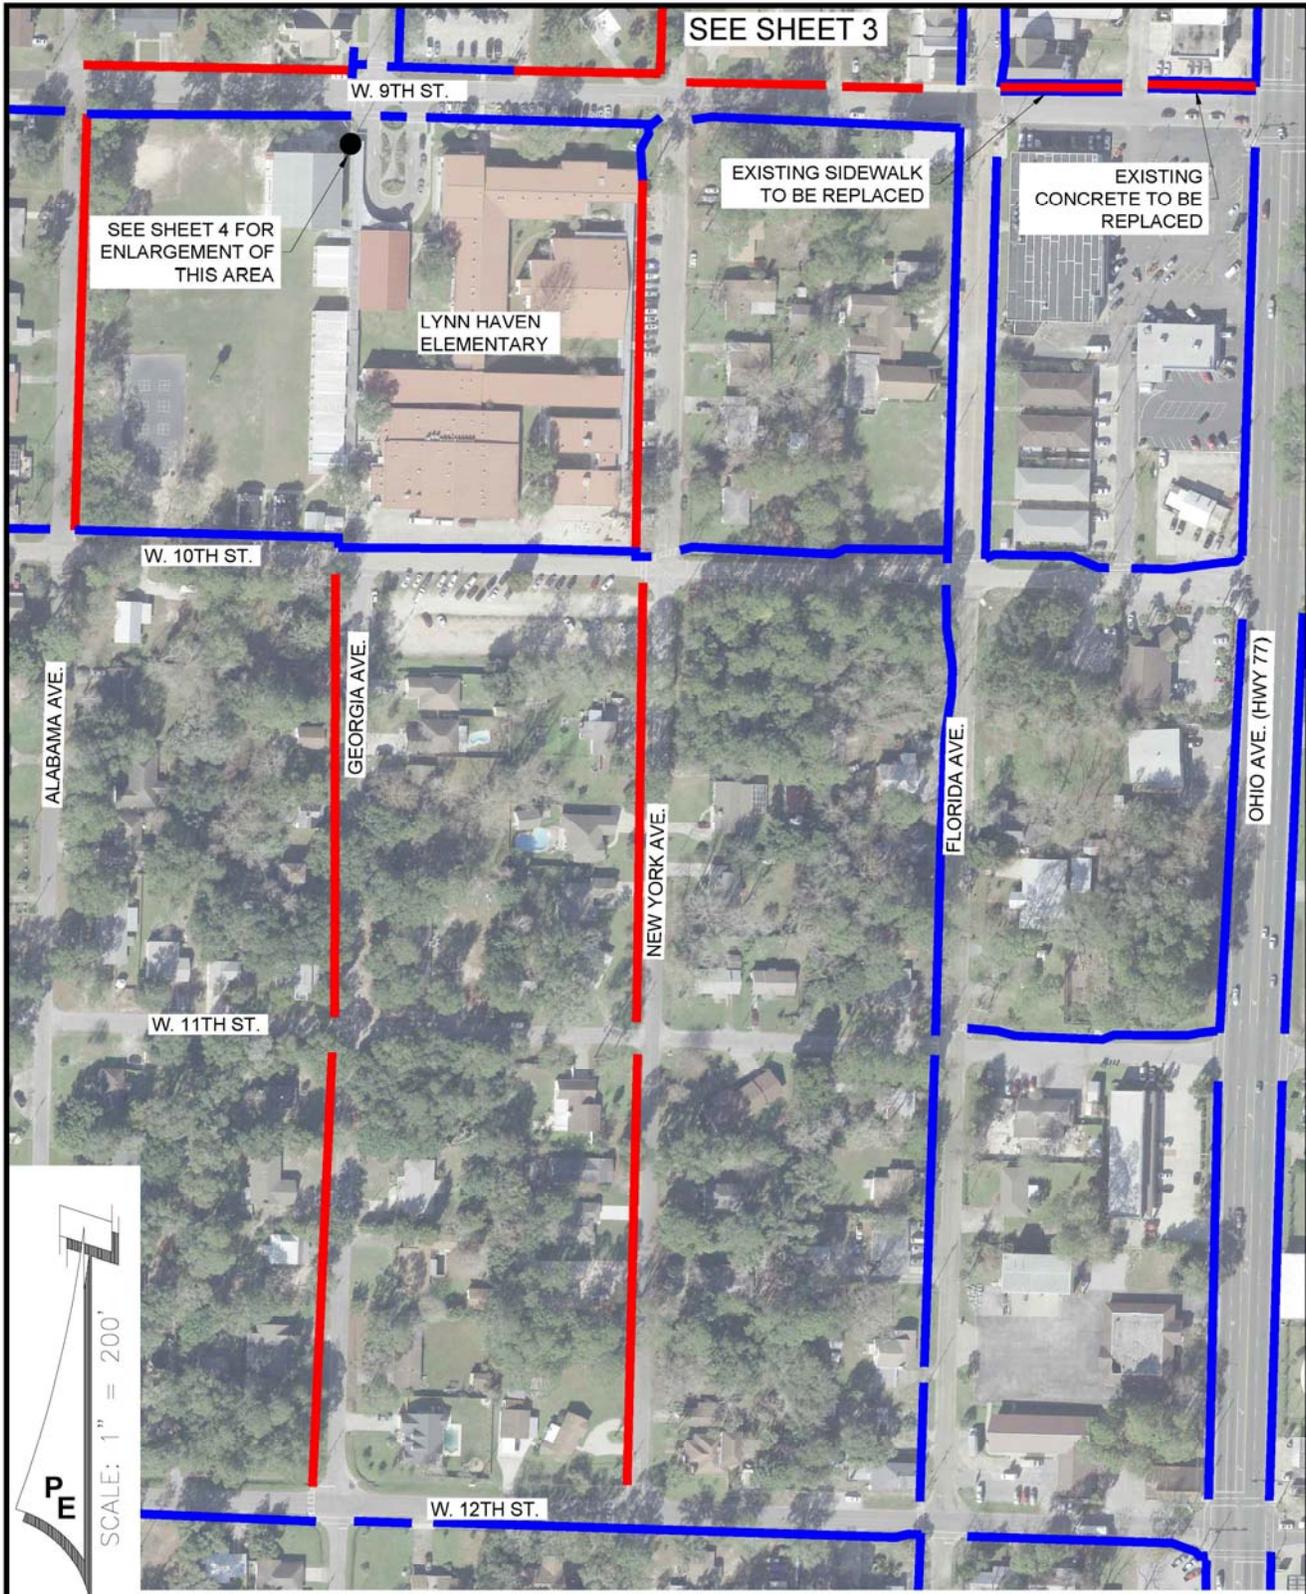

SEE SHEET 3

SEE SHEET 4 FOR ENLARGEMENT OF THIS AREA

LYNN HAVEN ELEMENTARY

EXISTING SIDEWALK TO BE REPLACED

EXISTING CONCRETE TO BE REPLACED

ALABAMA AVE.

GEORGIA AVE.

NEW YORK AVE.

FLORIDA AVE.

OHIO AVE. (HWY 77)

W. 10TH ST.

W. 11TH ST.

W. 12TH ST.

W. 9TH ST.


DPR CERTIFICATION #EB-7806

**PANHANDLE ENGINEERING, INC.**  
 ENVIRONMENTAL ENGINEERS • CIVIL ENGINEERS • LAND PLANNERS  
 3005 South Highway 77 Lynn Haven, Florida 32444  
 (850)783-8200 Fax (850)789-0730 pe@panhandleengineering.com

PROPOSED SIDEWALK PLAN  
 CRA SIDEWALKS 2019  
 SAFE ROUTES TO SCHOOL  
 LYNN HAVEN, FLORIDA

CAD FILE: 14281-J csp.dwg
DWN BY: JAH
DATE: DECEMBER 2018
SHEET NO: 2
PROJECT NUMBER 14281-J

© PANHANDLE ENGINEERING, INC. ALL RIGHTS RESERVED. NO PART OF THIS DOCUMENT MAY BE REPRODUCED OR UTILIZED IN ANY FORM WITHOUT PRIOR WRITTEN AUTHORIZATION OF PANHANDLE ENGINEERING, INC.

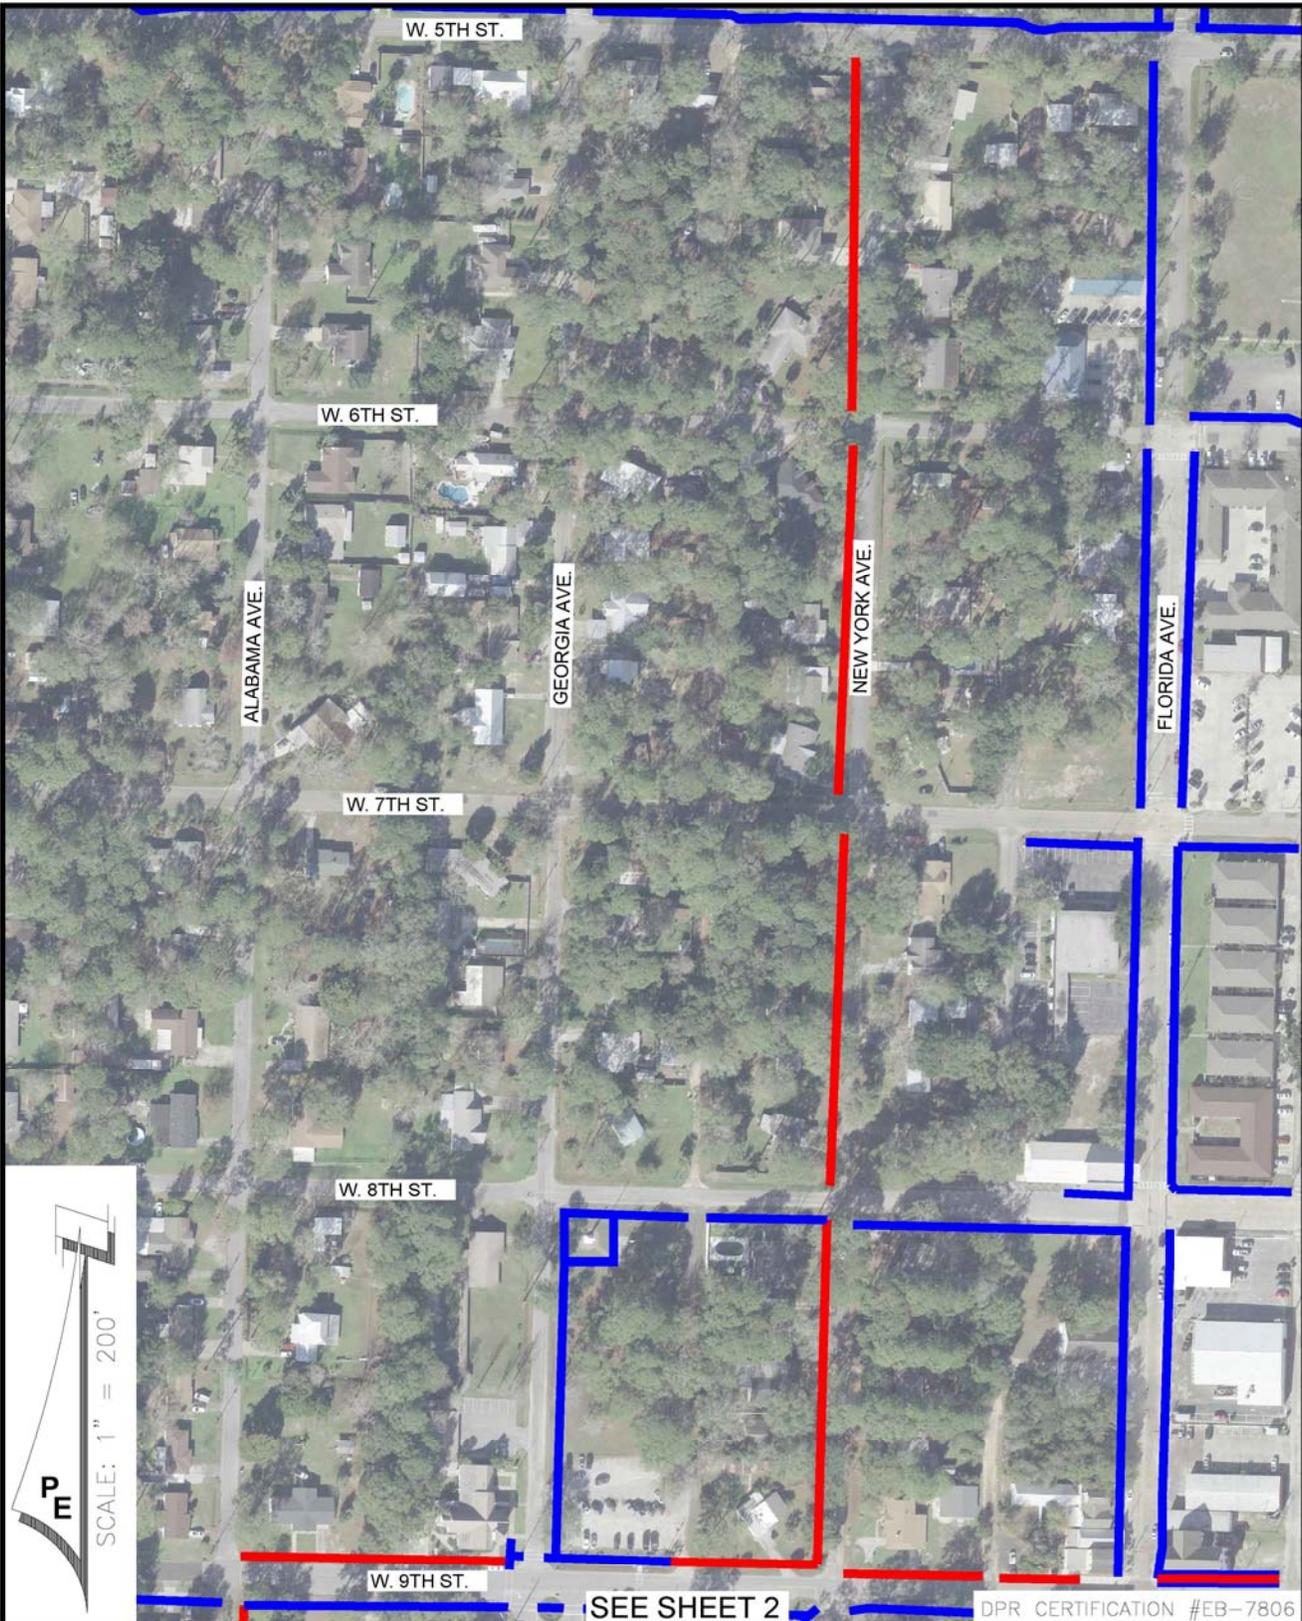


  
 SCALE: 1" = 200'

SEE SHEET 2 →

DPR CERTIFICATION #EB-7806

**PANHANDLE ENGINEERING, INC.**  
 ENVIRONMENTAL ENGINEERS • CIVIL ENGINEERS • LAND PLANNERS  
 3005 South Highway 77 Lynn Haven, Florida 32444  
 (850)783-8200 Fax (850)789-0730 pe@panhandleengineering.com

PROPOSED SIDEWALK PLAN  
 CRA SIDEWALKS 2019  
 SAFE ROUTES TO SCHOOL  
 LYNN HAVEN, FLORIDA

CAD FILE: 14281-J csp.dwg
DWN BY: JAH
DATE: DECEMBER 2018
SHEET NO: 3
PROJECT NUMBER 14281-J

© PANHANDLE ENGINEERING, INC. ALL RIGHTS RESERVED. NO PART OF THIS DOCUMENT MAY BE REPRODUCED OR UTILIZED IN ANY FORM WITHOUT PRIOR WRITTEN AUTHORIZATION OF PANHANDLE ENGINEERING, INC.